



DUCHESNE COUNTY SURVEY MONUMENT RECORD

SKETCH SHOWING MONUMENTS AND TIES

T3S
R5W
S 35
1/4 ————
S 2
T4S
U.S.B.&M.
1994

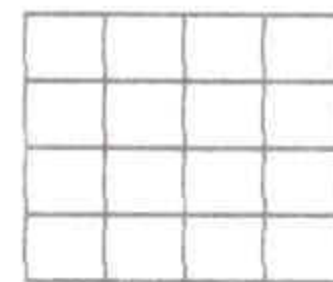

AY-19

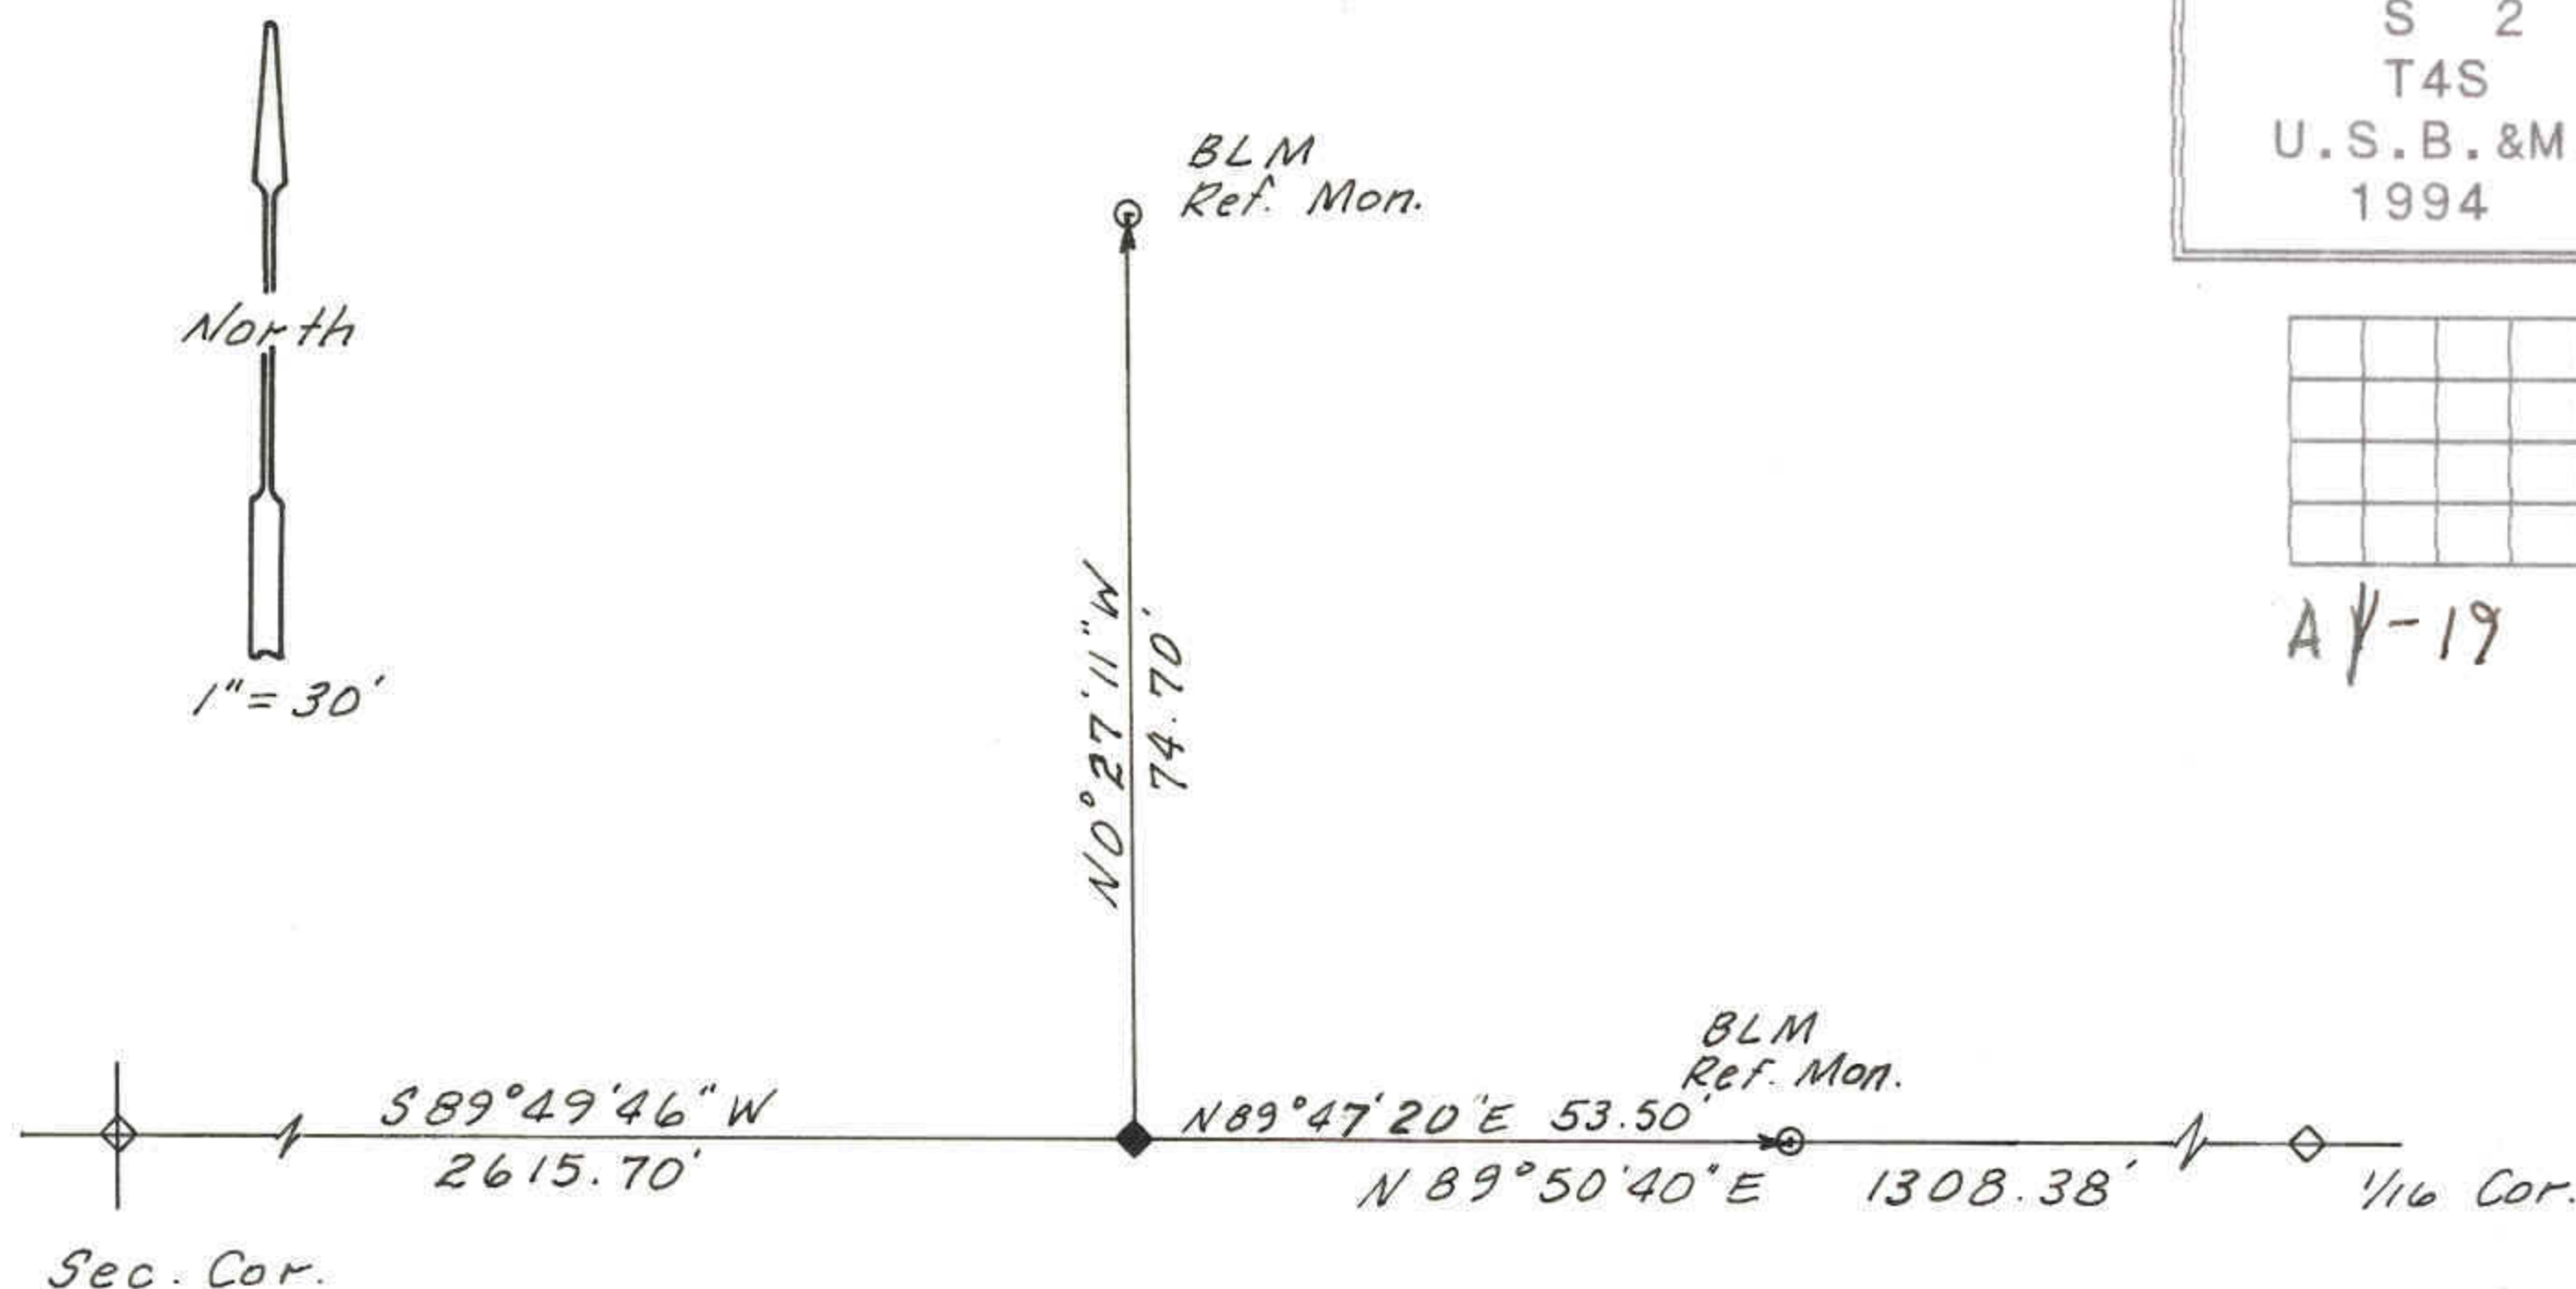

DESCRIPTION OF CORNER EVIDENCE FOUND

Found 3-1/4" dia. aluminum cap reference monuments, stamped:
U.S. DEPARTMENT OF THE INTERIOR
UNLAWFUL TO DISTURB

RM
74.7 FT
S 35
1993
CADASTRAL SURVEY
BUR. OF LAND MANAGEMENT

RM
S 35
53.5 FT
S 2
1993

Same as North Monument except this reference data

DESCRIPTION OF MONUMENT AND ACCESSORIES ESTABLISHED TO PERPETUATE THE ORIGINAL LOCATION OF THE CORNER

Set monument spike from the reference monuments in the pavement of the state highway.

STATE PLANE COORDINATE DATA

CERTIFICATION

I Jerry D. Allred, Registered Land Surveyor, State of Utah, hereby certify that I have performed or reviewed the work done on the diagrammed corner as reported on this recordation form and approve same.

Date 10 June '94

Jerry D. Allred
Signature of Surveyor

148951
Reg. No.

S 19 Mar 03